


# II - II'

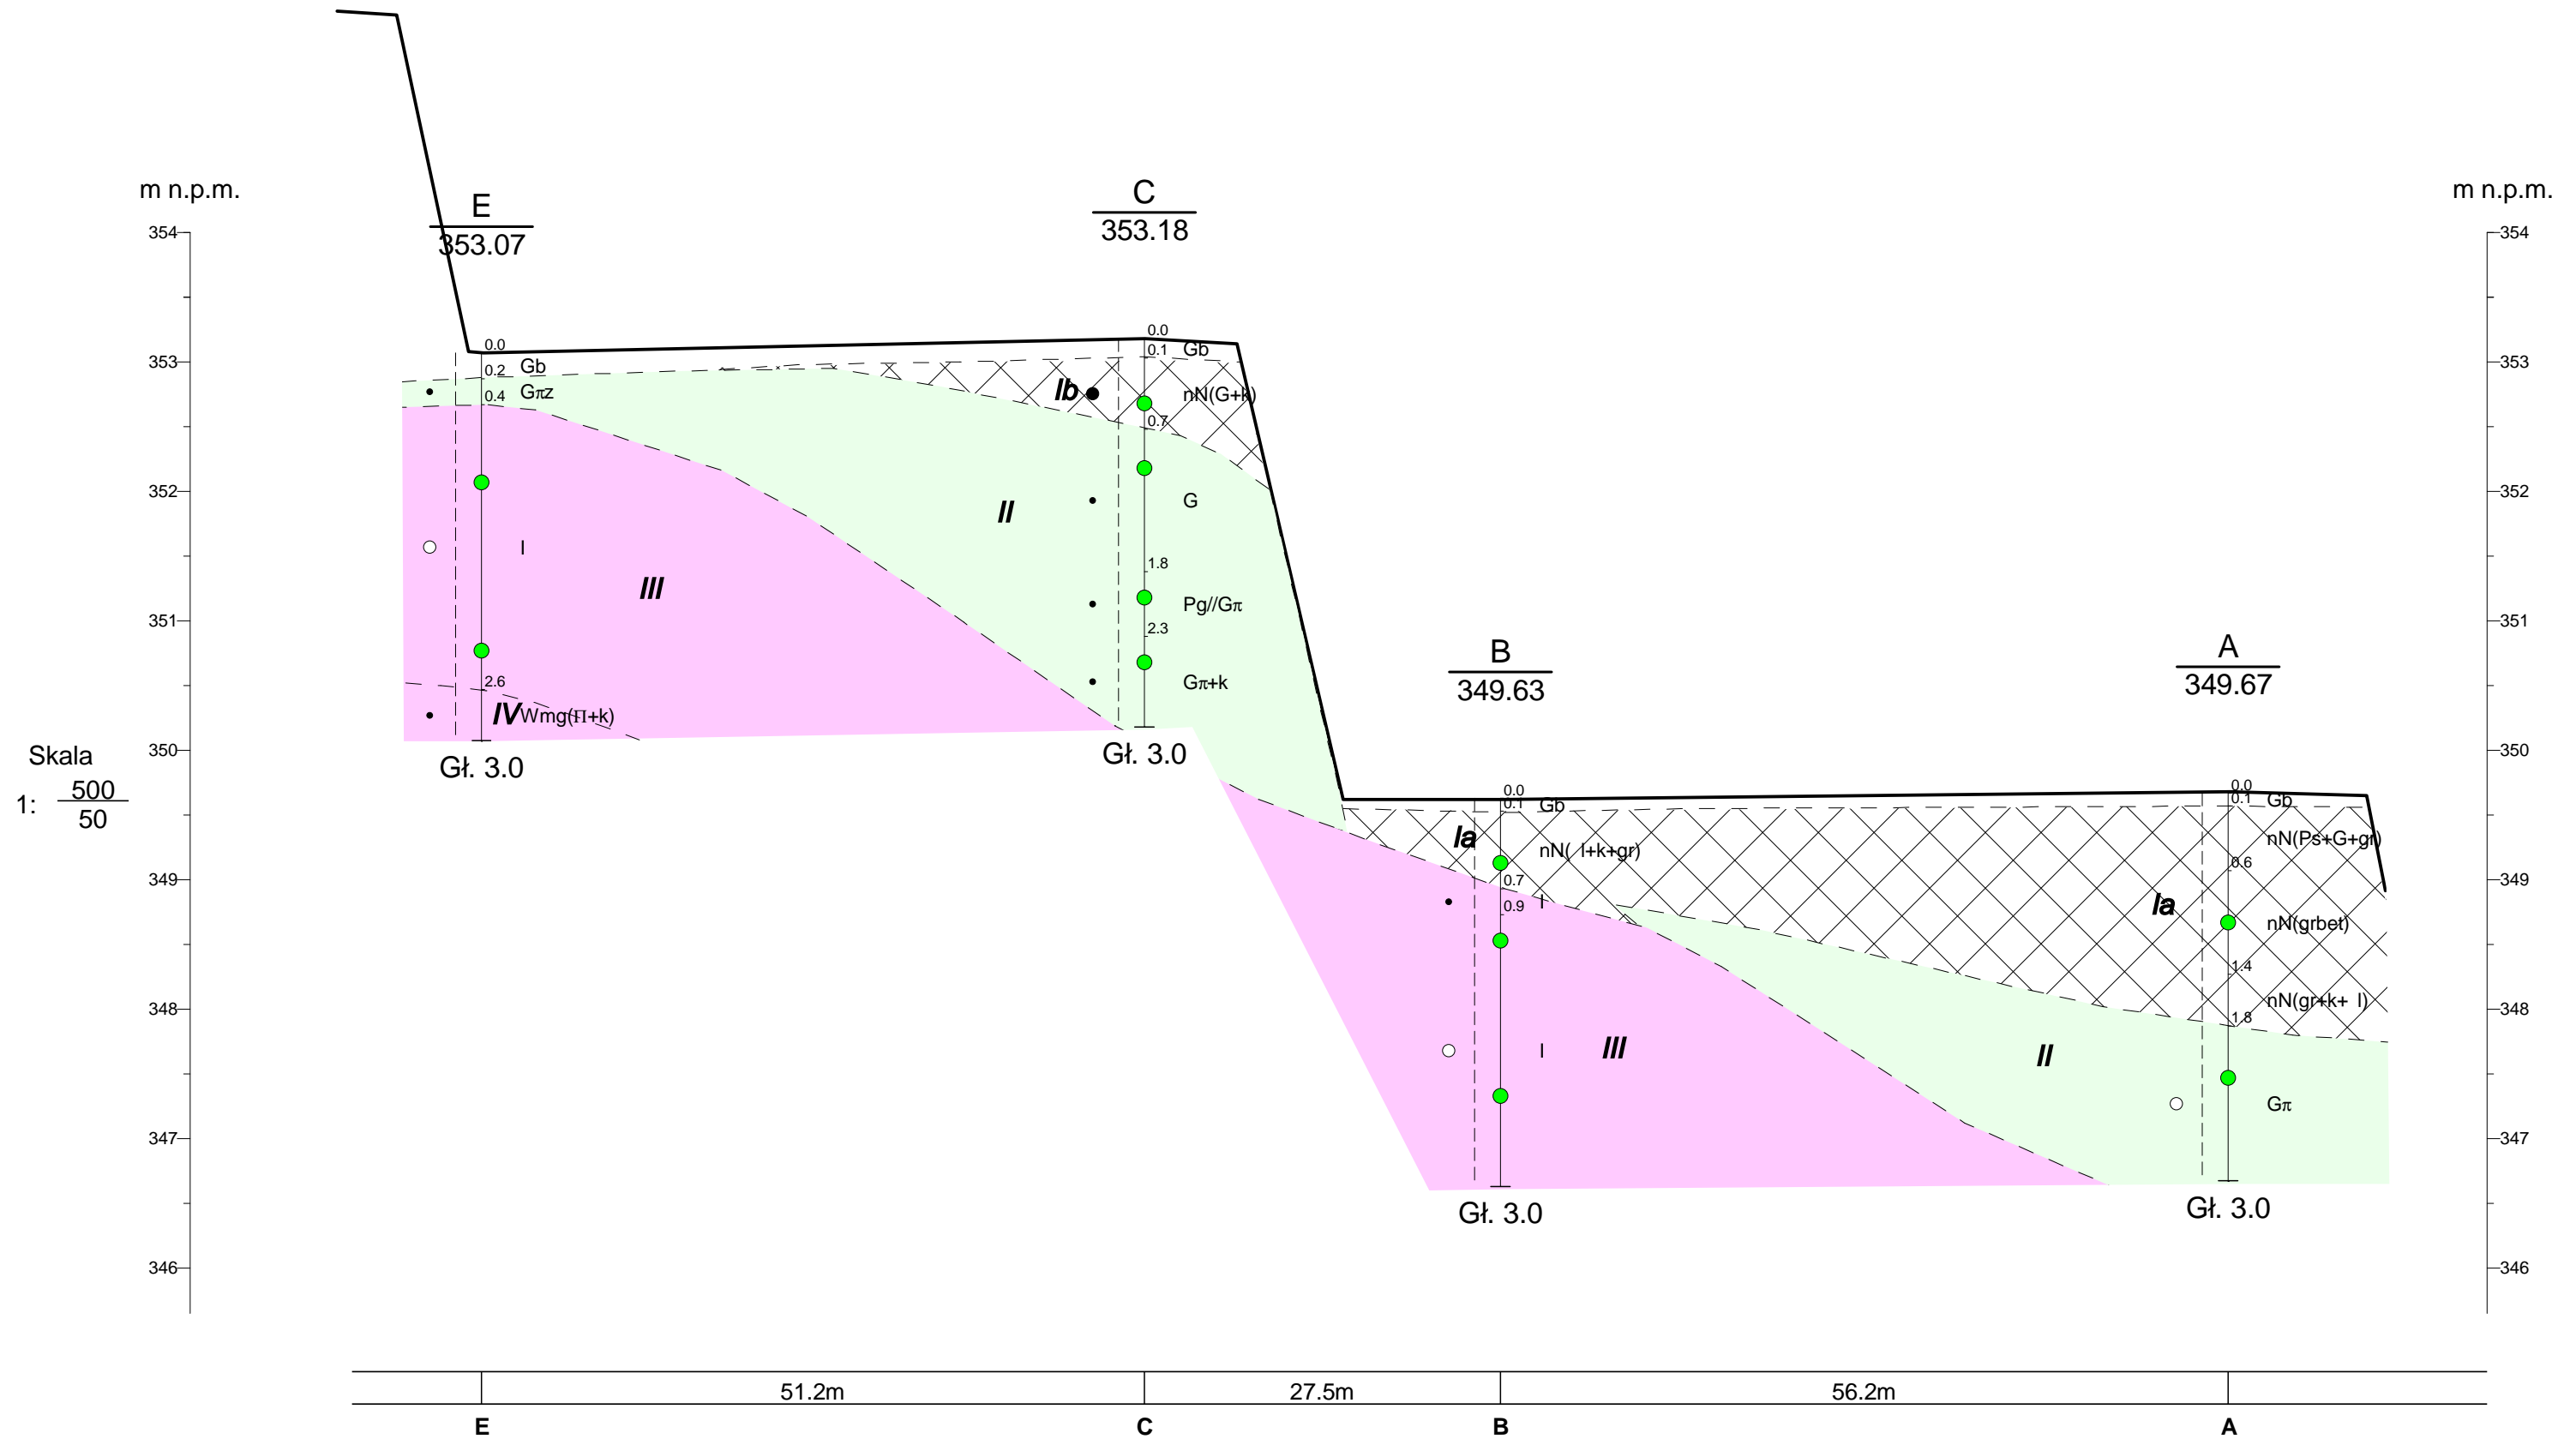

Zał. nr 3.2